




FORECOURT ELEVATIONS @ 1:100

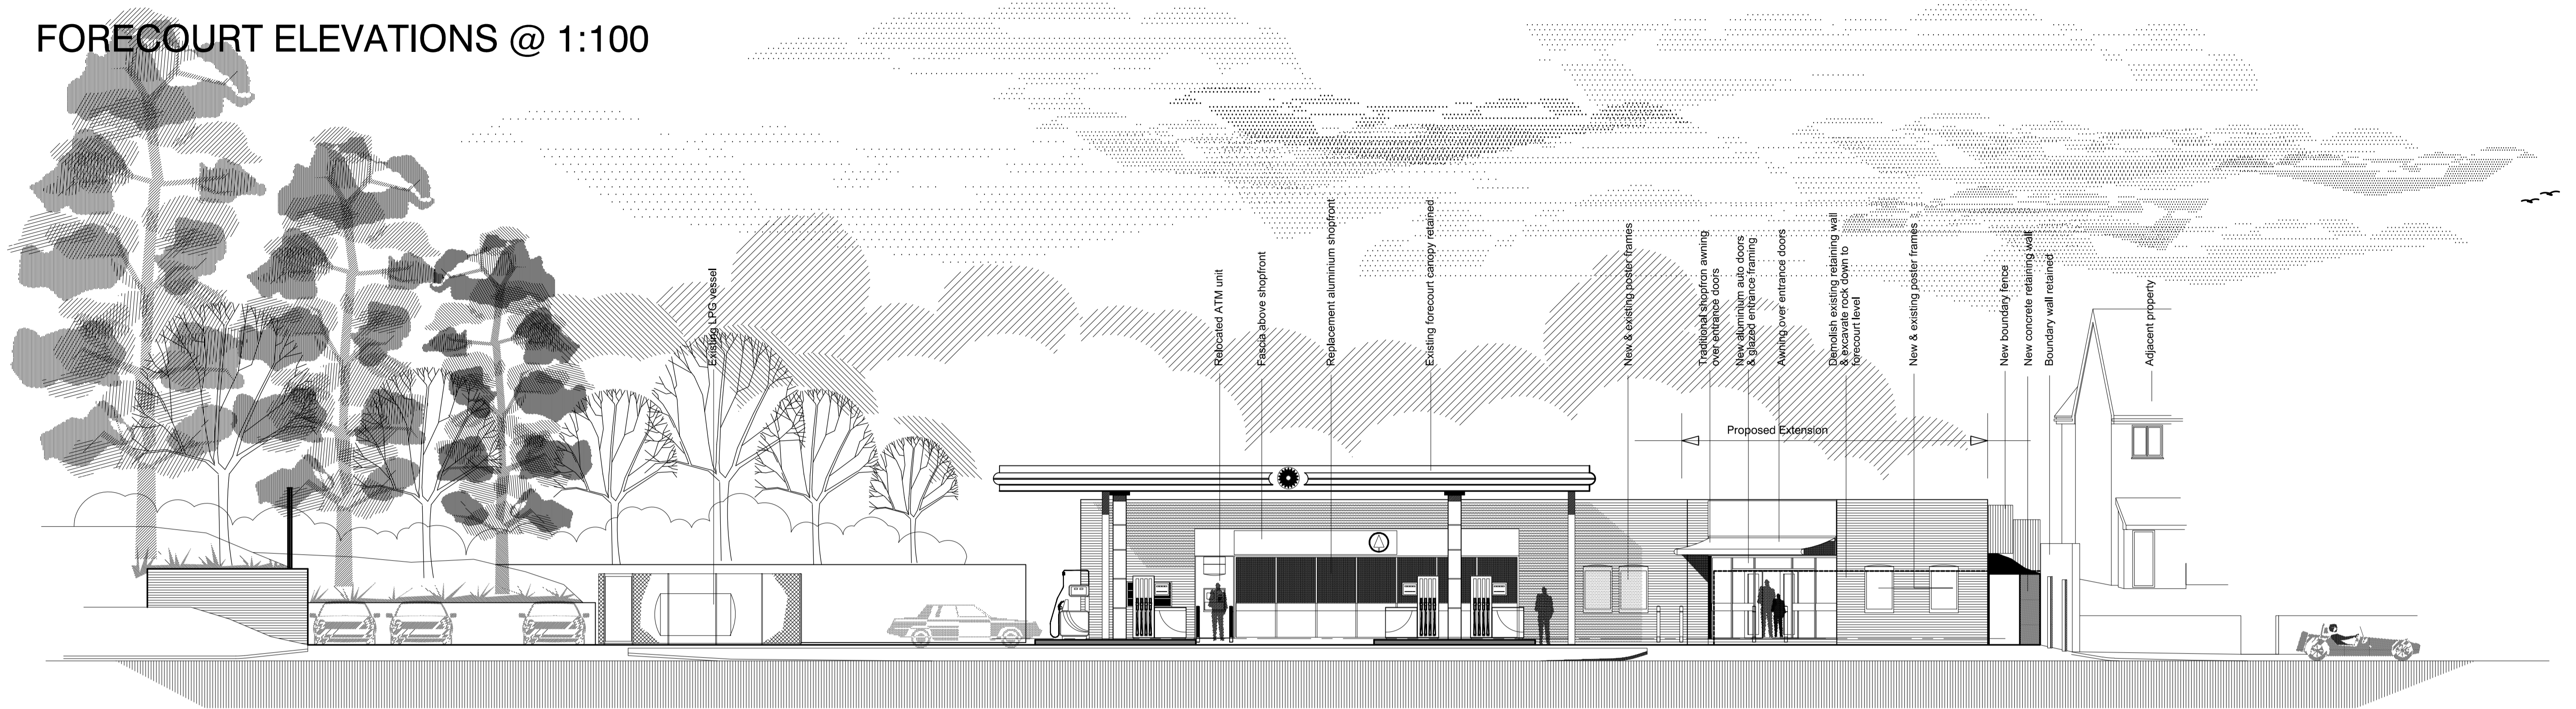


ELEVATION FROM A20 LONDON ROAD North

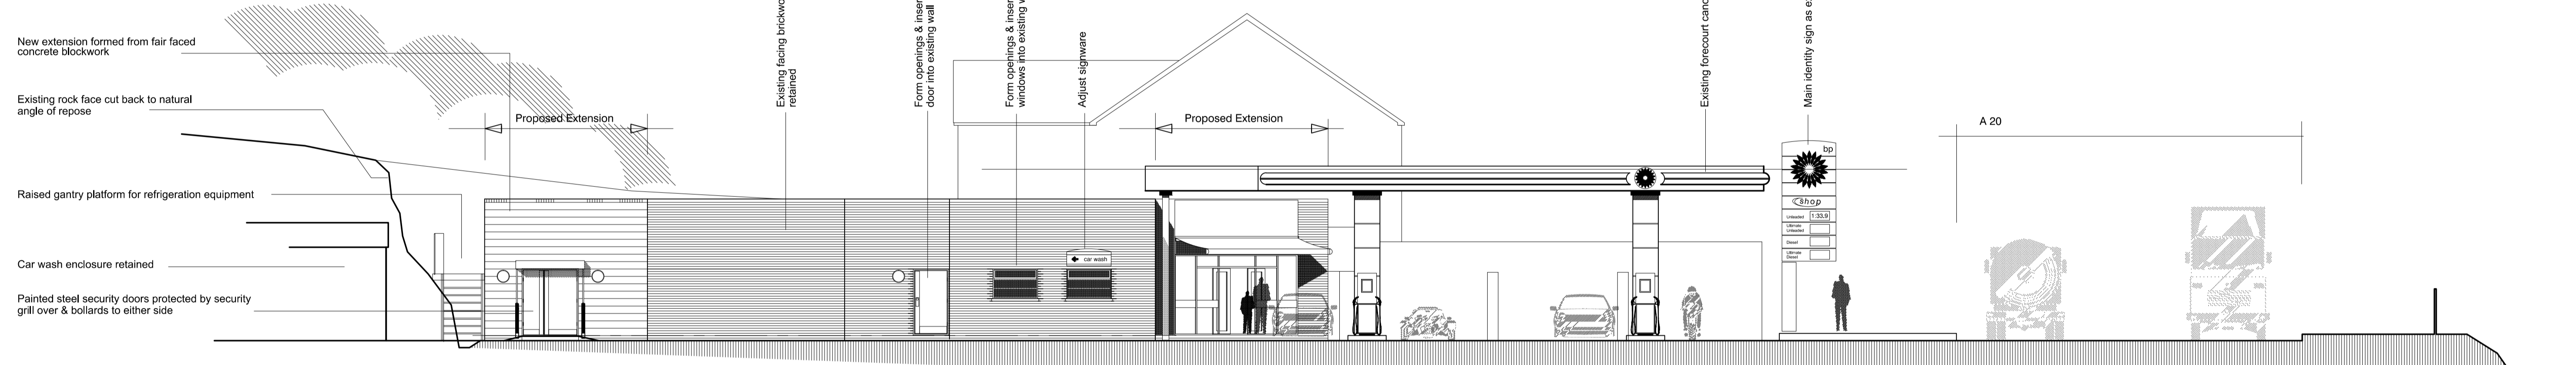


ELEVATION FROM FORECOURT East

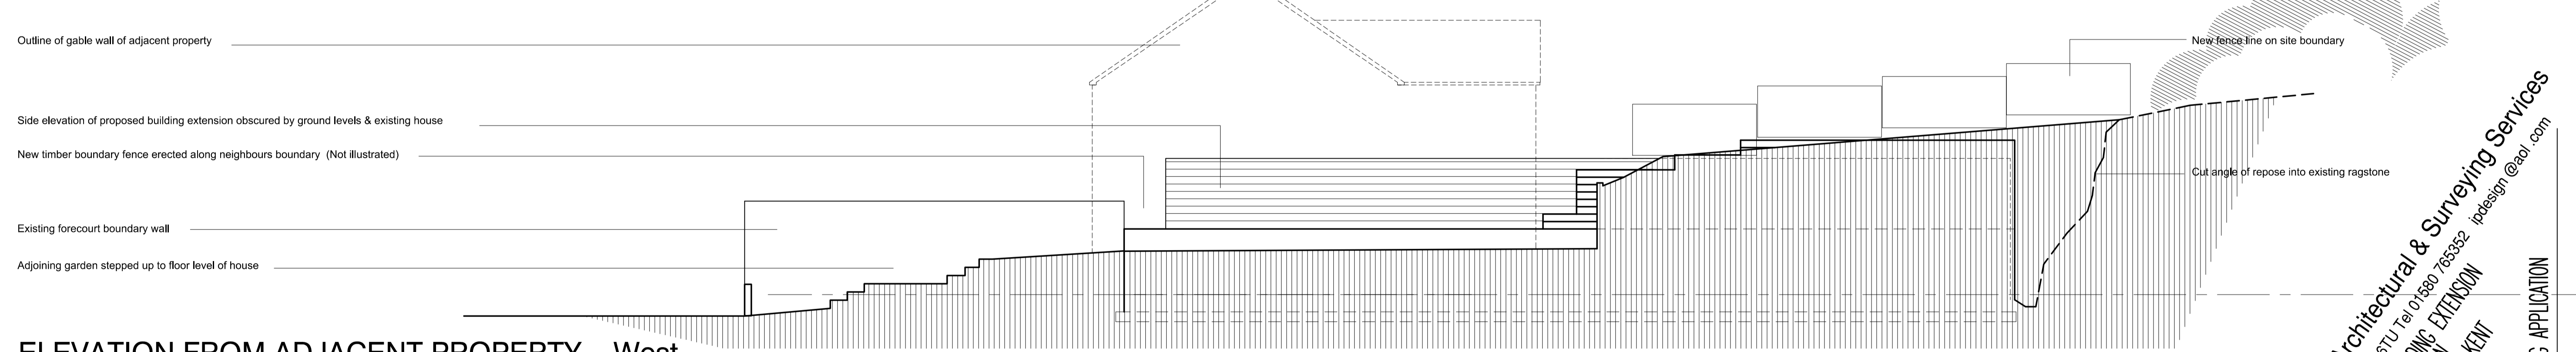

ELEVATION FROM ADJACENT PROPERTY West

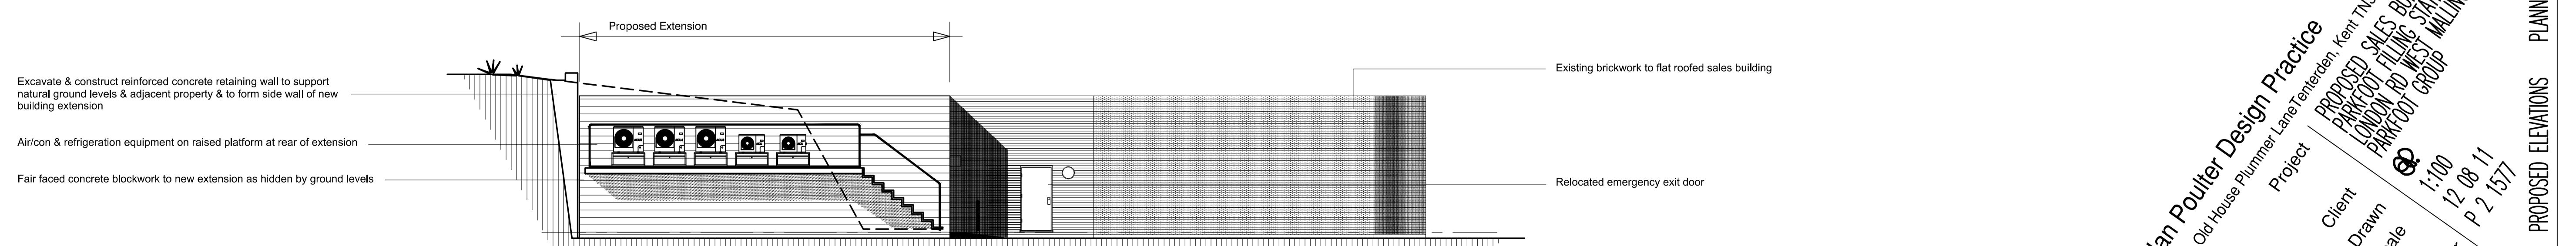

ELEVATION FROM REAR OF SITE South

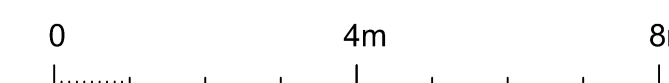

Ian Poulter Design Practice
 The Old House Plummer Lane Remberton Kent TN30 6TU Tel: 01580 765332 ipdesign@aol.com
 Project: PROPOSED SALES BUILDING EXTENSION
 Client: PARKFOOT FILLING STATION
 Drawn: PARKFOOT GROUP
 Scale: 1:100
 Date: 12 08 11
 Number: P 2 1577
 PROPOSED ELEVATIONS PLANNING APPLICATION